



PROJECT: 22-2095 DEV, HERB BECK MARINA BOAT LAUNCH REPLACEMENT PROJECT

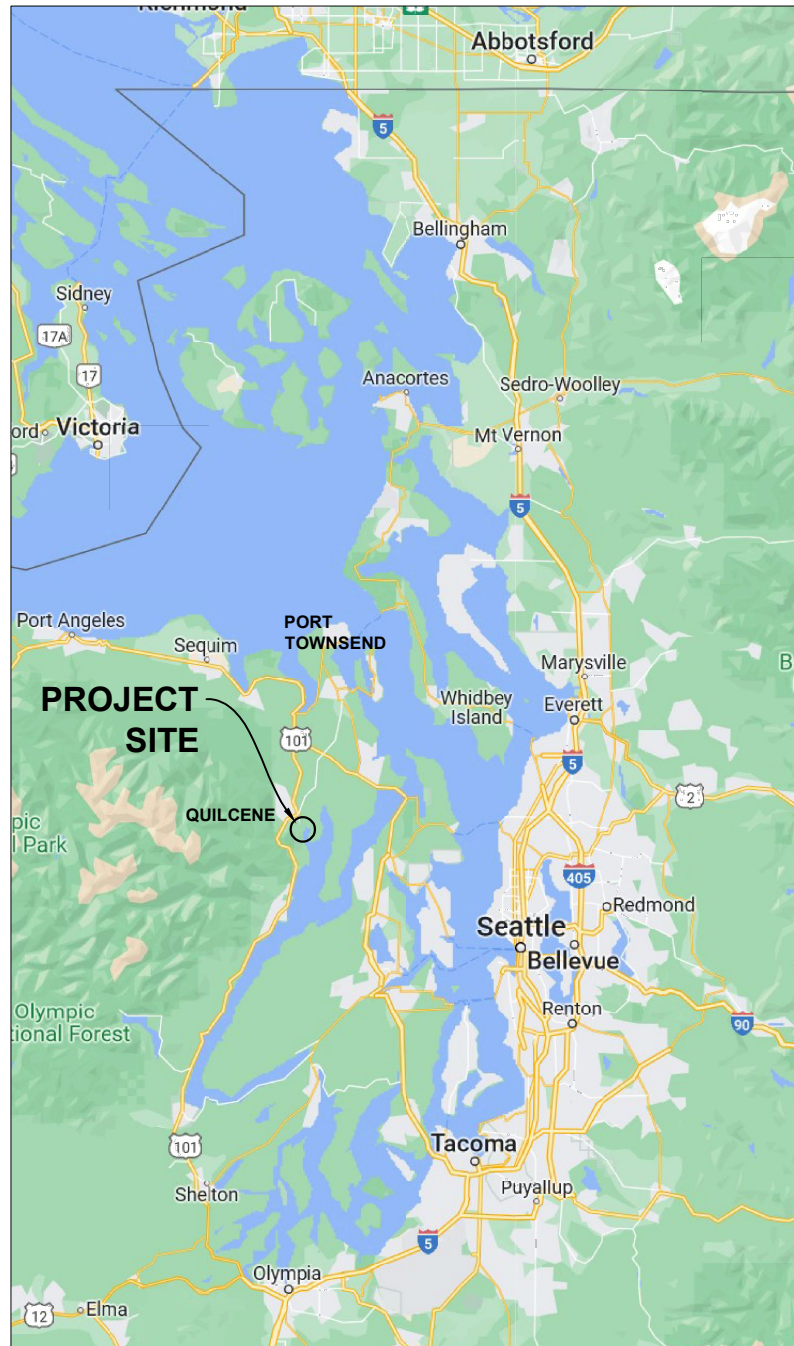


LOCATION MAP
NOT TO SCALE

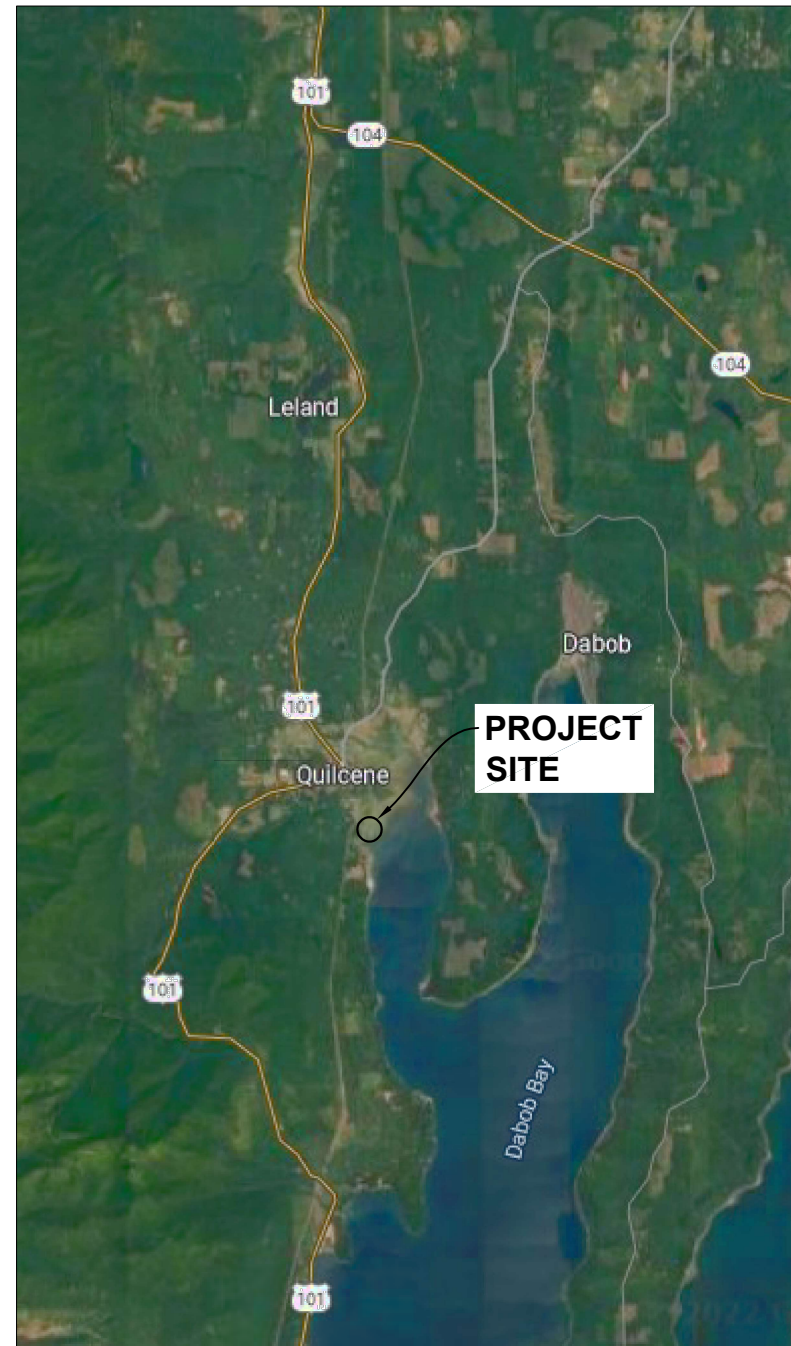

VICINITY MAP
NOT TO SCALE

SITE LOCATION

LATITUDE 48° 38' 5.1"
 LONGITUDE 122° 52' 3.6"
 SECTION 25
 TOWNSHIP 27 NORTH
 RANGE 02 WEST

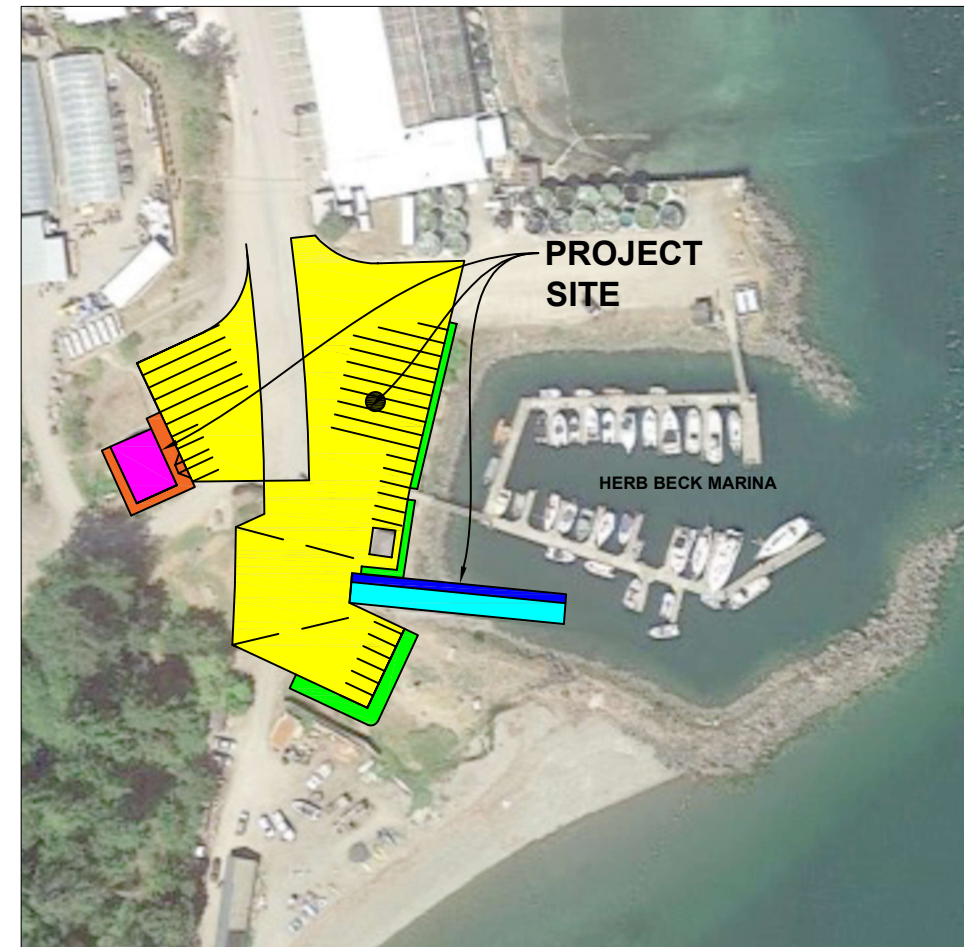

KEY MAP
NOT TO SCALE




DATE: 12/06/2022	SCALE:	NOTED:	DRAWN:	CHECKED:	APPROVED:
------------------	--------	--------	--------	----------	-----------

EXHIBIT ONLY	REVISION	DATE	APPD
0	No.		



PORT OF PORT TOWNSEND
 WASHINGTON
 JEFFERSON COUNTY
HERB BECK MARINA
BOAT LAUNCH REPLACEMENT PROJECT
PROJECT LOCATION

SHEET:
 OF: -
 JOB NO.: -----
 DWG: EXHIBIT

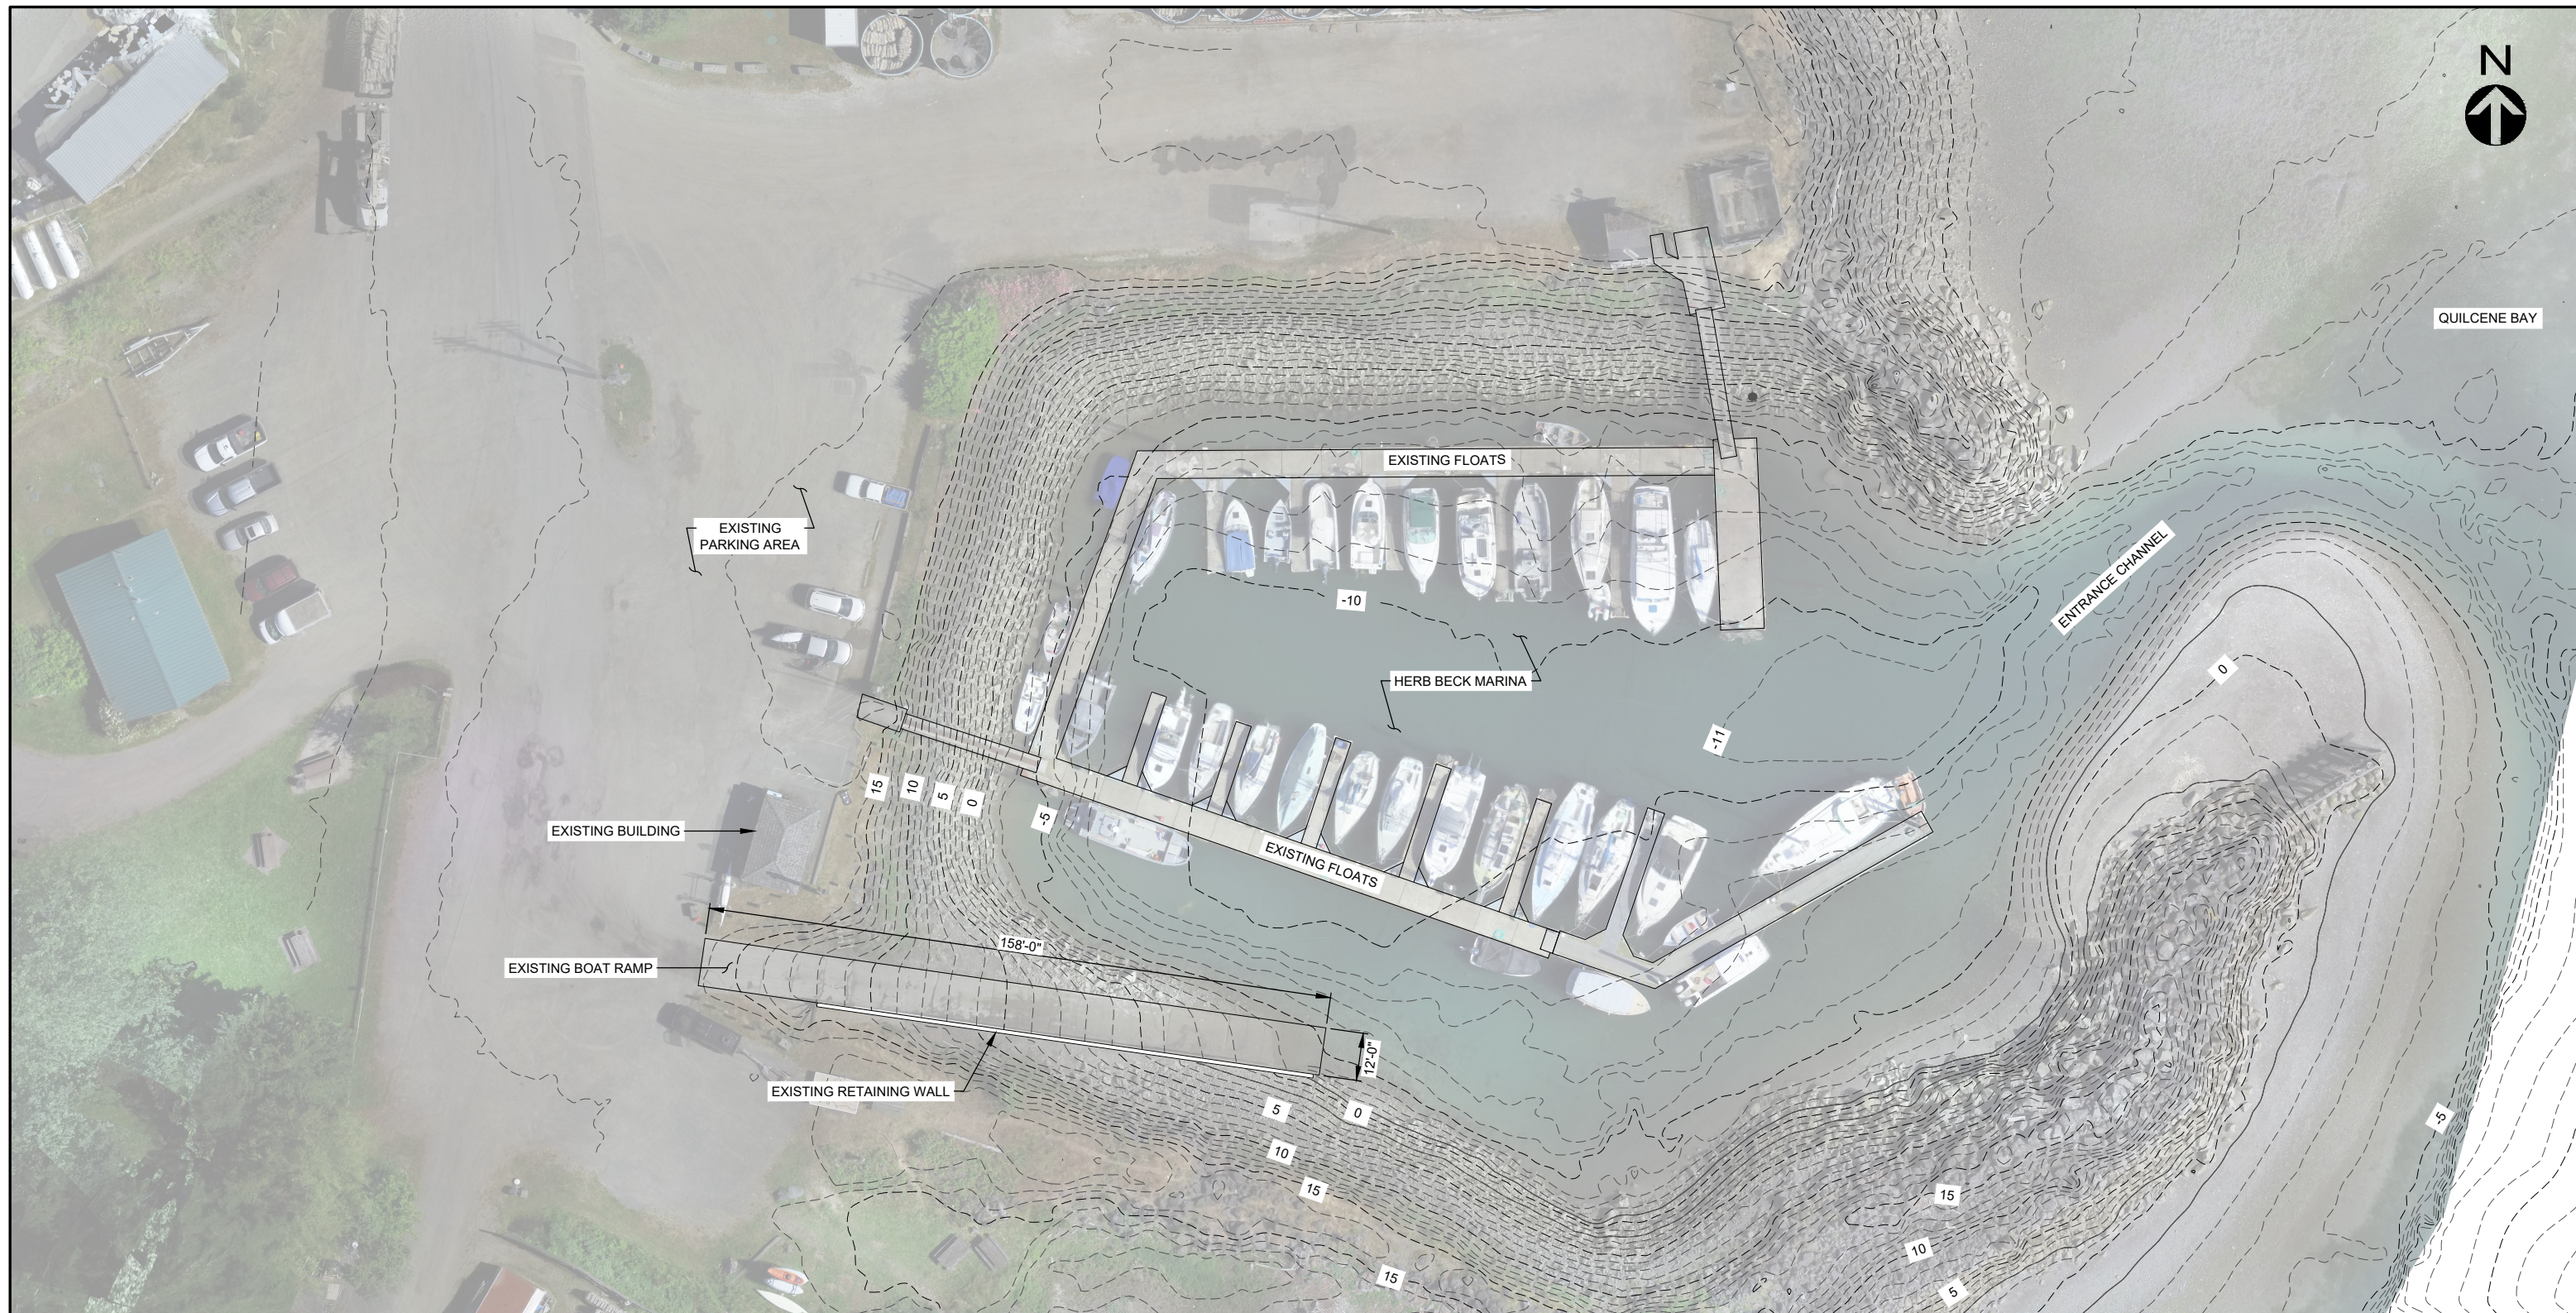


QUILCENE BAY





NOTES

1. HORIZONTAL COORDINATES SHOWN ON THESE DRAWINGS ARE IN U.S. SURVEY FEET RELATIVE TO THE WASHINGTON STATE PLANE COORDINATE SYSTEM, NORTH ZONE, NORTH AMERICAN DATUM OF 1938 (NAD83).
2. VERTICAL COORDINATES SHOWN ON THESE DRAWINGS ARE IN U.S. SURVEY FEET RELATIVE TO MEAN LOWER LOW WATER VERTICAL DATUM (MLLW).

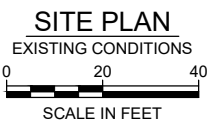

DRAFT

<p>1601 5th Avenue Suite 800 Seattle, Washington 98101</p> <p>T +1 (425) 778 6243 mottmac.com</p>	Client						Designed <input type="checkbox"/> Eng check <input type="checkbox"/> Drawn <input type="checkbox"/> Coordination <input type="checkbox"/> Dwg check <input type="checkbox"/> Approved <input type="checkbox"/> Scale at ANSI D <input type="checkbox"/> Status <input type="checkbox"/> Rev <input type="checkbox"/> Security <input type="checkbox"/> As Noted			Title HERB BECK MARINA BOAT RAMP IMPROVEMENTS	
							Project Number 507102683			Drawing Number	
	0	10/18/22	TM	Preliminary Design Layout	AG	EE			Title EXISTING SITE PLAN		
Rev	Date	Drawn	Description	Ch'k'd	App'd						

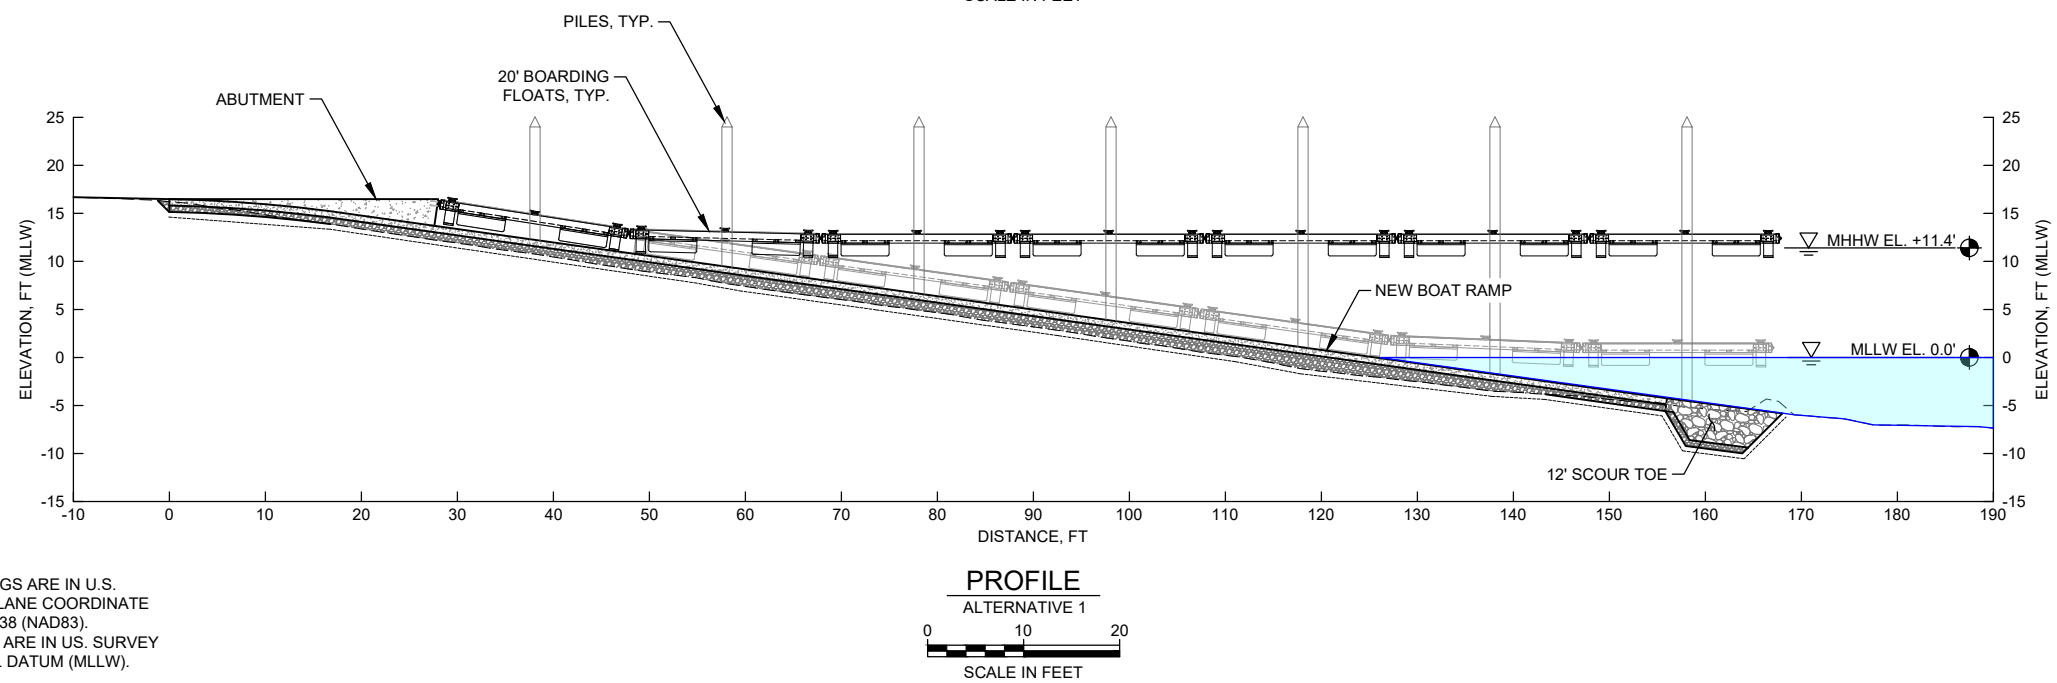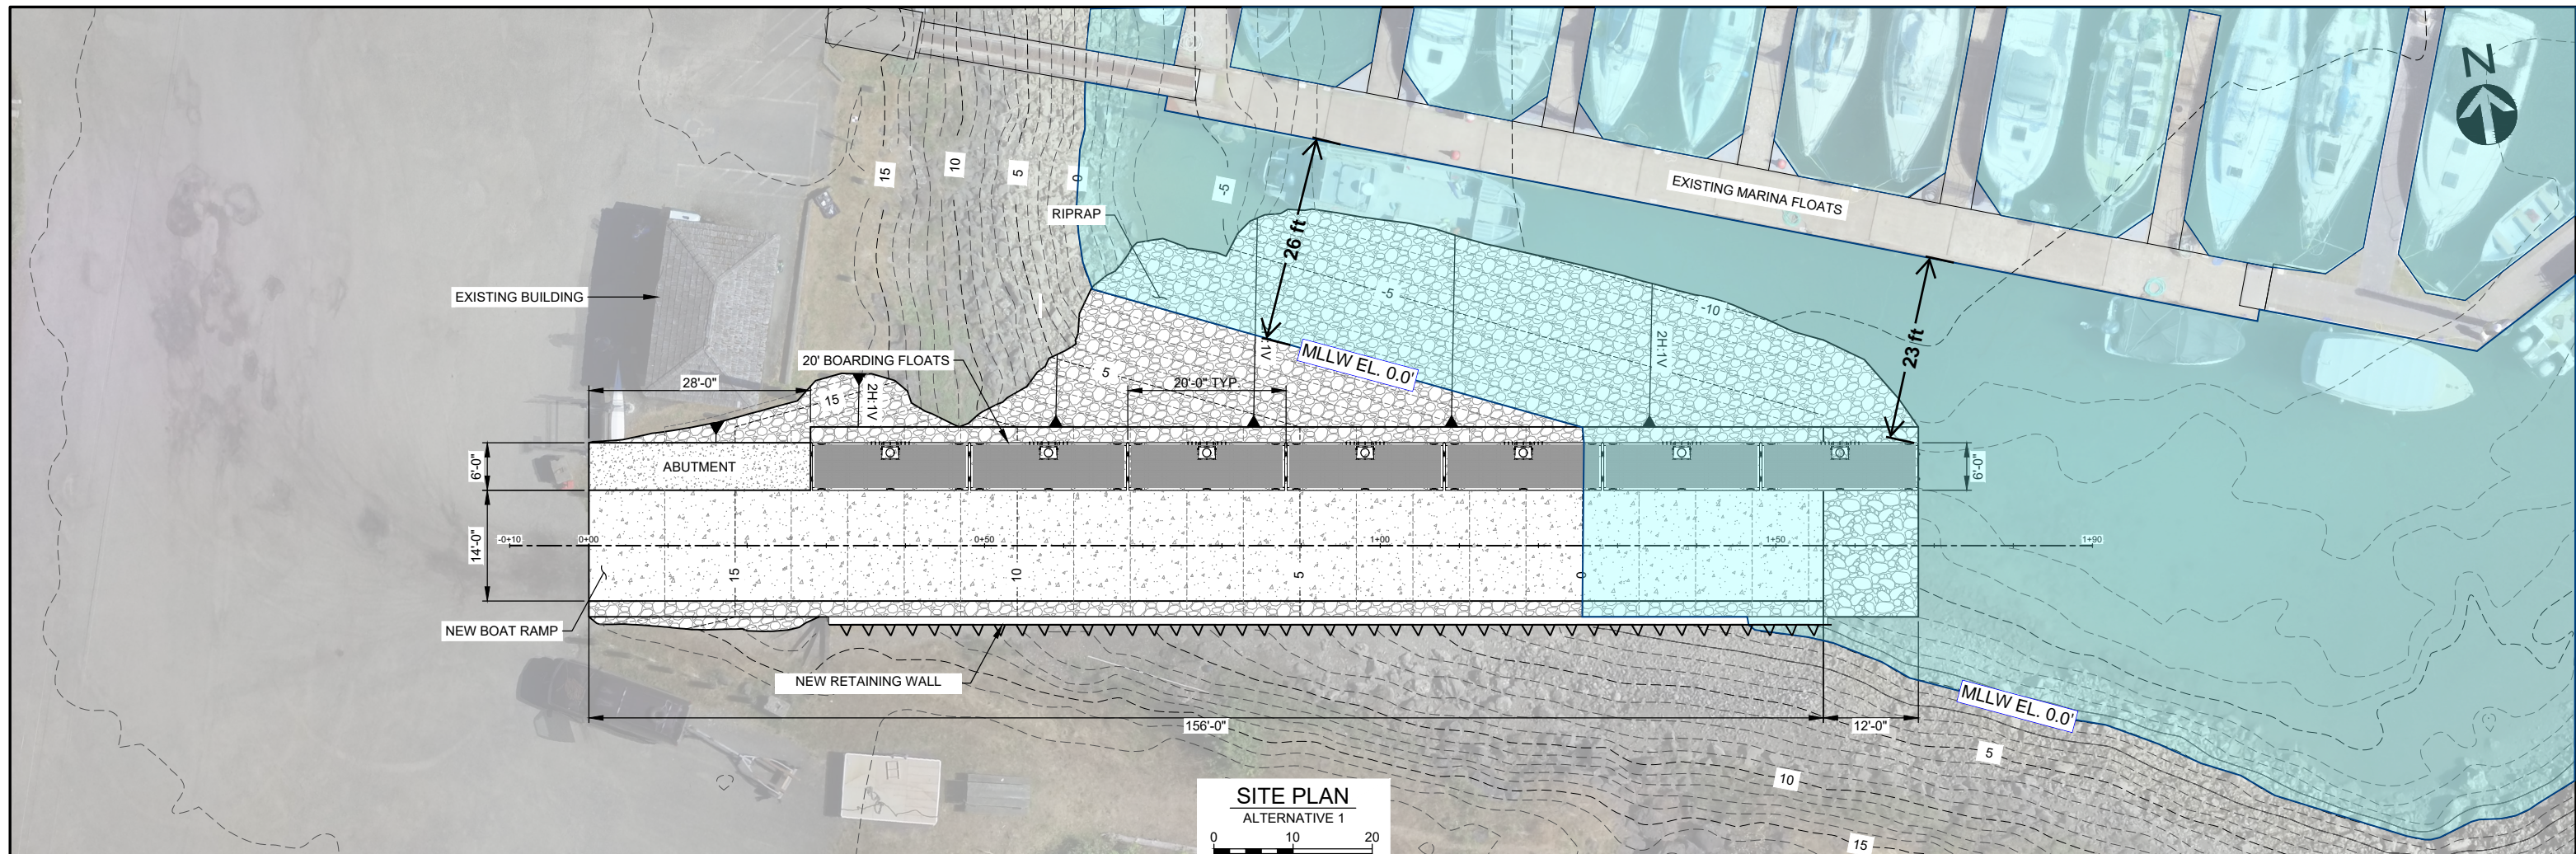


NOTES

- HORIZONTAL COORDINATES SHOWN ON THESE DRAWINGS ARE IN U.S. SURVEY FEET RELATIVE TO THE WASHINGTON STATE PLANE COORDINATE SYSTEM, NORTH ZONE, NORTH AMERICAN DATUM OF 1938 (NAD83).
- VERTICAL COORDINATES SHOWN ON THESE DRAWINGS ARE IN U.S. SURVEY FEET RELATIVE TO MEAN LOWER LOW WATER VERTICAL DATUM (MLLW).

DRAFT

<p>1601 5th Avenue Suite 800 Seattle, Washington 98101</p> <p>T +1 (425) 778 6243 mottmac.com</p>	Client						Designed Drawn Dwg check Scale at ANSI D As Noted Drawing Number			Eng check Coordination Approved Rev Security			Title HERB BECK MARINA BOAT RAMP IMPROVEMENTS SITE PLAN - ALTERNATIVE 1
	0	10/18/22	TM	Preliminary Design Layout	AG	EE	Project Number	B/O	Total				
	Rev	Date	Drawn	Description	Ch'k'd	App'd	507102683						

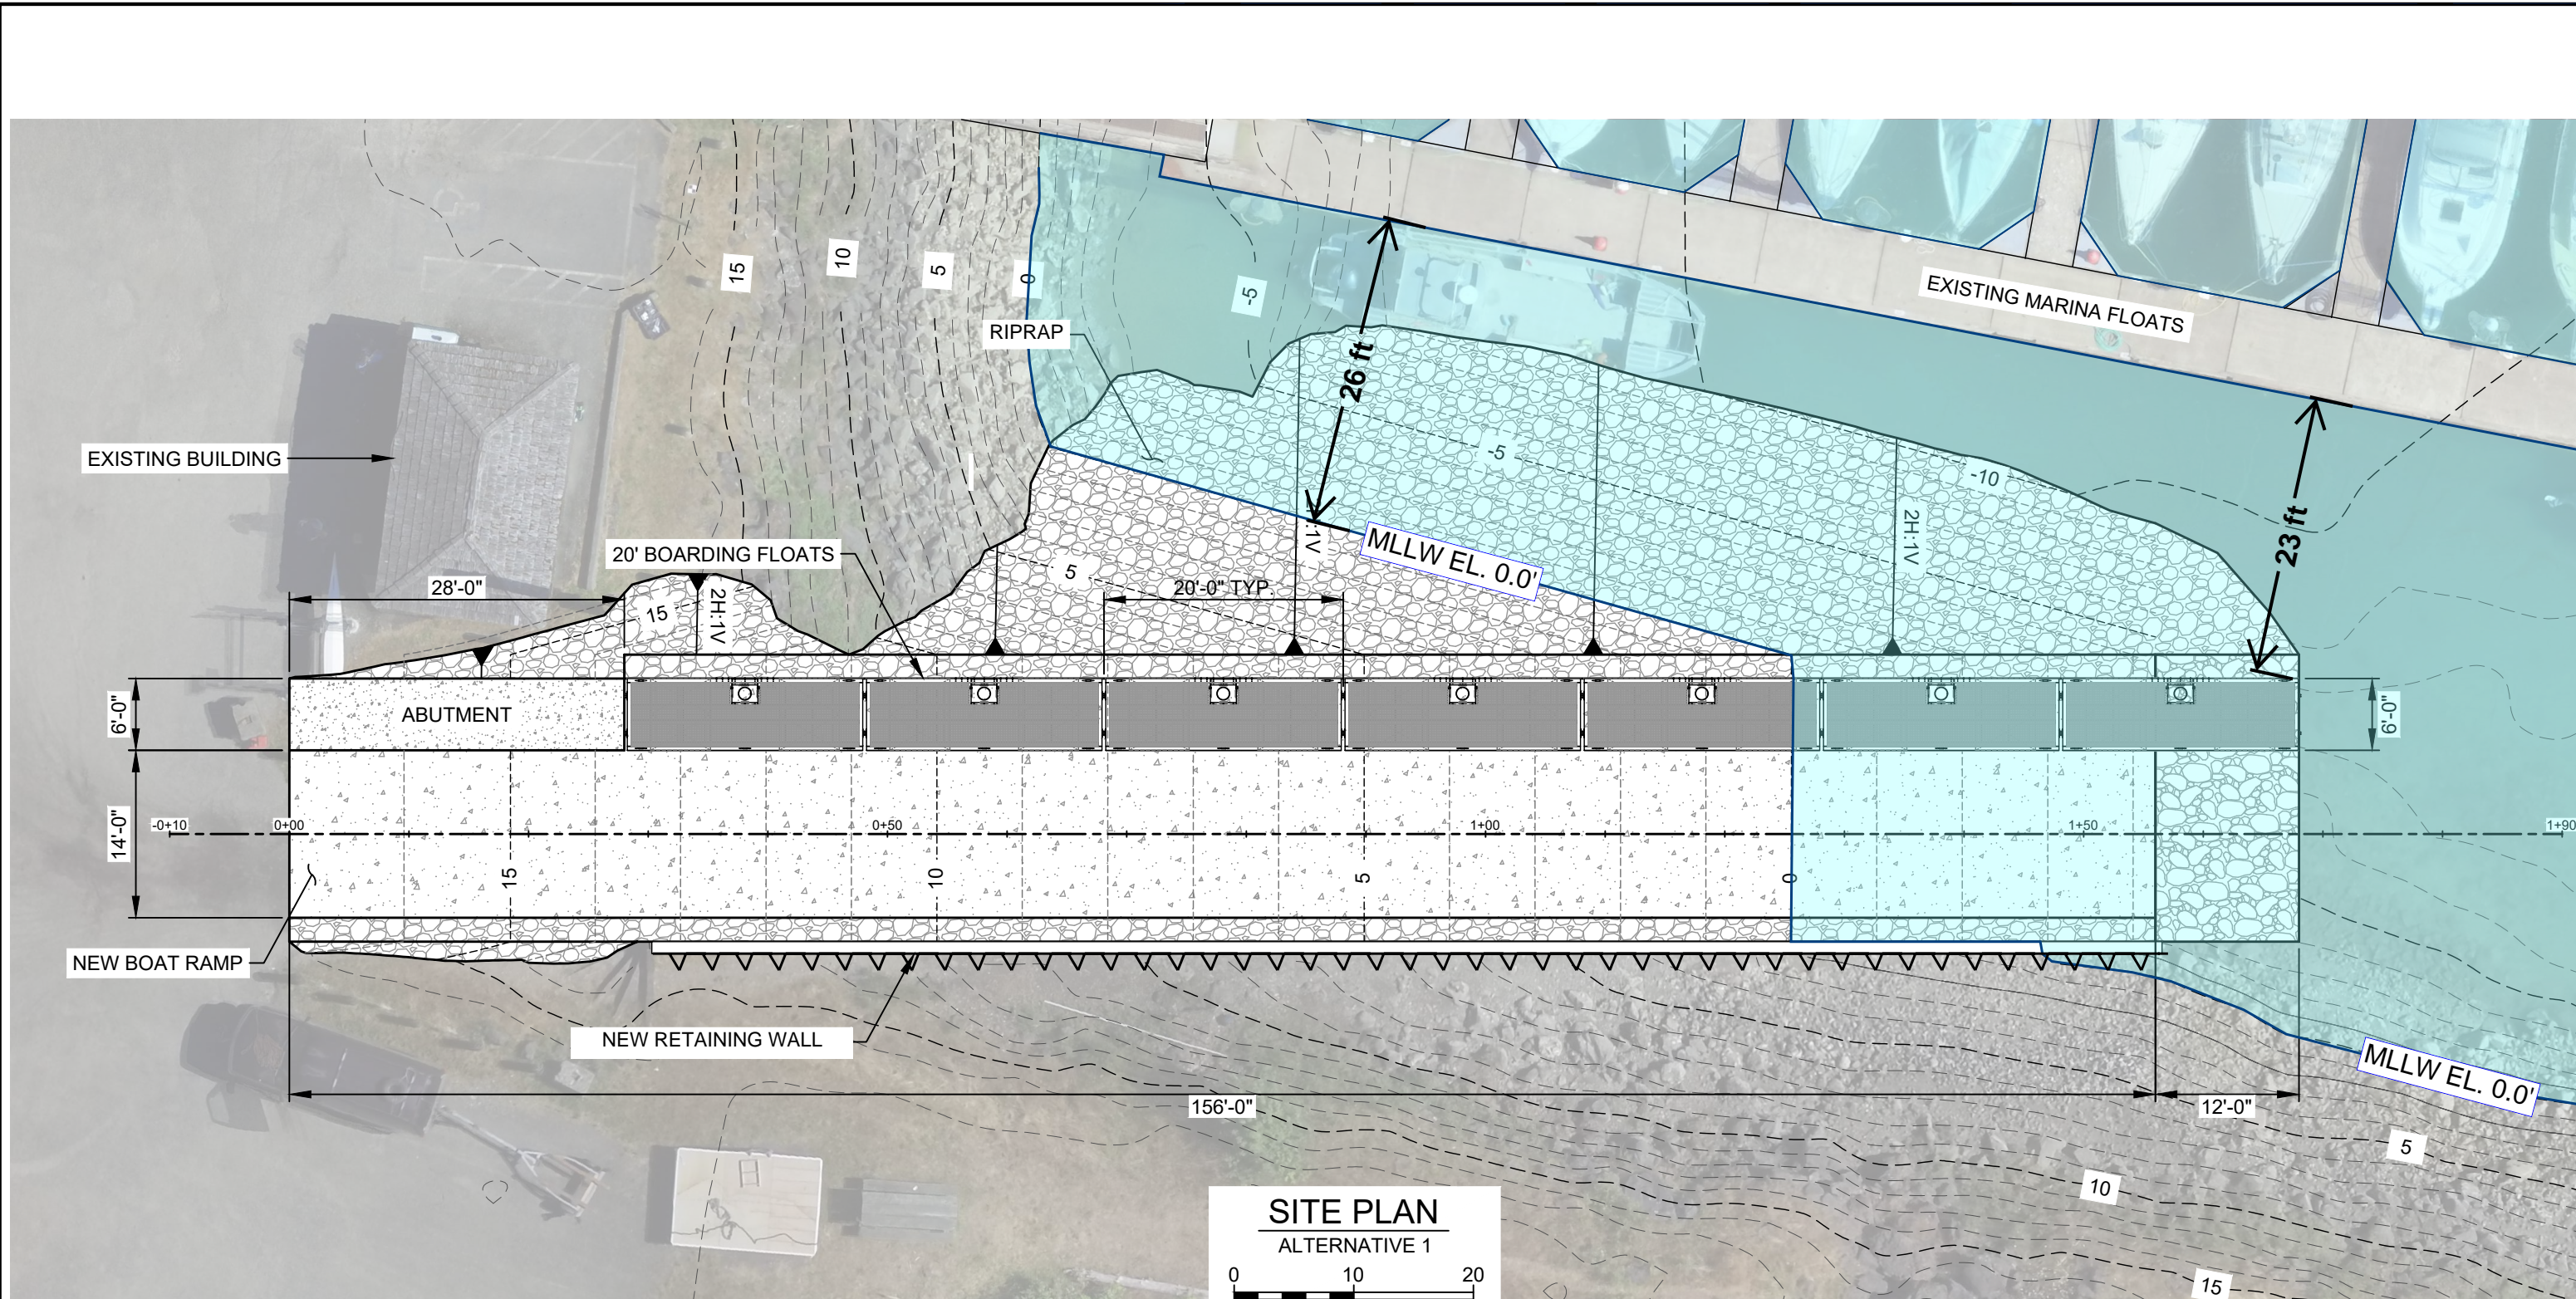

SITE PLAN
 ALTERNATIVE 1
 0 10 20
 SCALE IN FEET

M M
MOTT MACDONALD

1601 5th Avenue
 Suite 800
 Seattle, Washington 98101

T +1 (425) 778 6243
 mottmac.com

Client

0	10/18/22	TM	Preliminary Design Layout	AG	EE
Rev	Date	Drawn	Description	Ch'k'd	App'd


Project Number	B/O	Total
507102683		

Designed	Eng check		
Drawn	Coordination		
Dwg check	Approved		
Scale at ANSI D	Status	Rev	Security
As Noted			
Drawing Number			

Title

**HERB BECK MARINA
 BOAT RAMP IMPROVEMENTS**

SITE PLAN - ALTERNATIVE 1

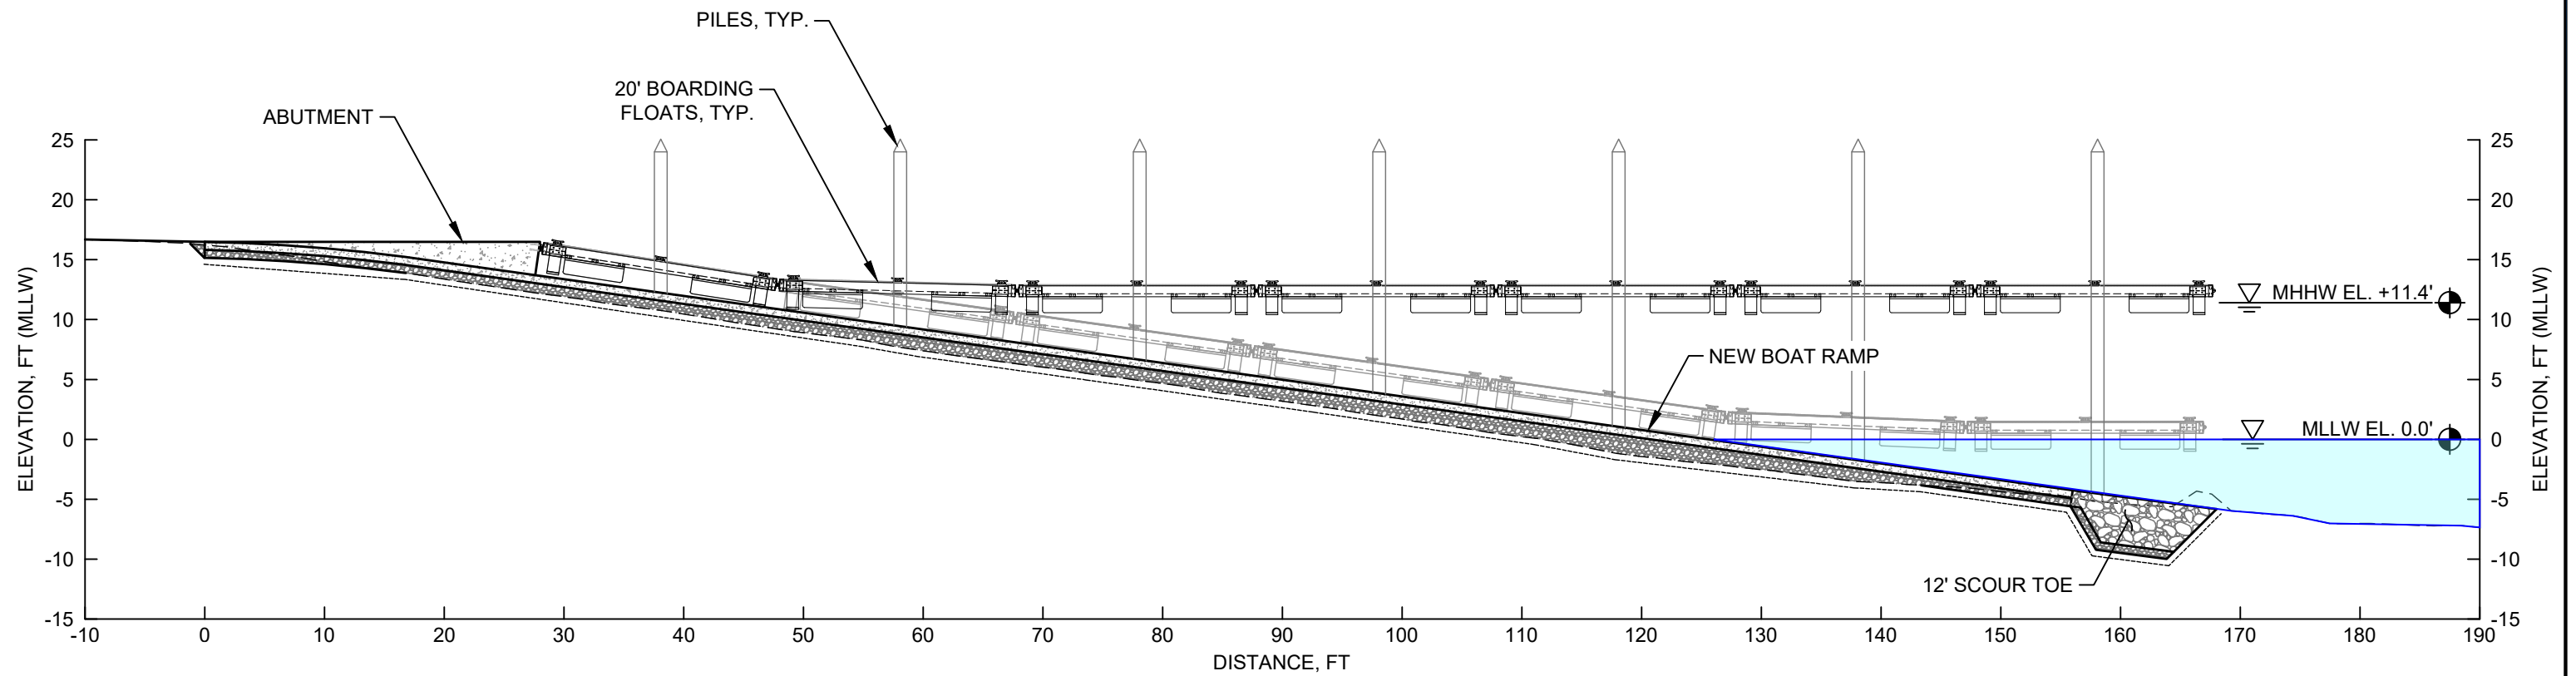

PROFILE

ALTERNATIVE 1



SCALE IN FEET



1601 5th Avenue
Suite 800
Seattle, Washington 98101

T +1 (425) 778 6243
mottmac.com

Client

Rev	Date	Drawn	Description	Ch'k'd	App'd
0	10/18/22	TM	Preliminary Design Layout	AG	EE

Project Number
507102683

B/O

Total

Designed	Eng check		
Drawn	Coordination		
Dwg check	Approved		
Scale at ANSI D As Noted	Status	Rev	Security
Drawing Number			

Title
**HERB BECK MARINA
BOAT RAMP IMPROVEMENTS**

SITE PLAN - ALTERNATIVE 1