




ABBREVIATIONS  
 F.D. FLOOR DRAIN  
 H.D. HAND DRYER  
 S.T. SHOWER TIMER  
 P.T.D. PAPER TOWEL DISPENSER  
 B.C.T. BABY CHANGING TABLE (FOLD DOWN)  
 F.L.M. FULL LENGTH MIRROR  
 T.P.D. TOILET PAPER DISPENSER  
 T.C. TRASH CAN

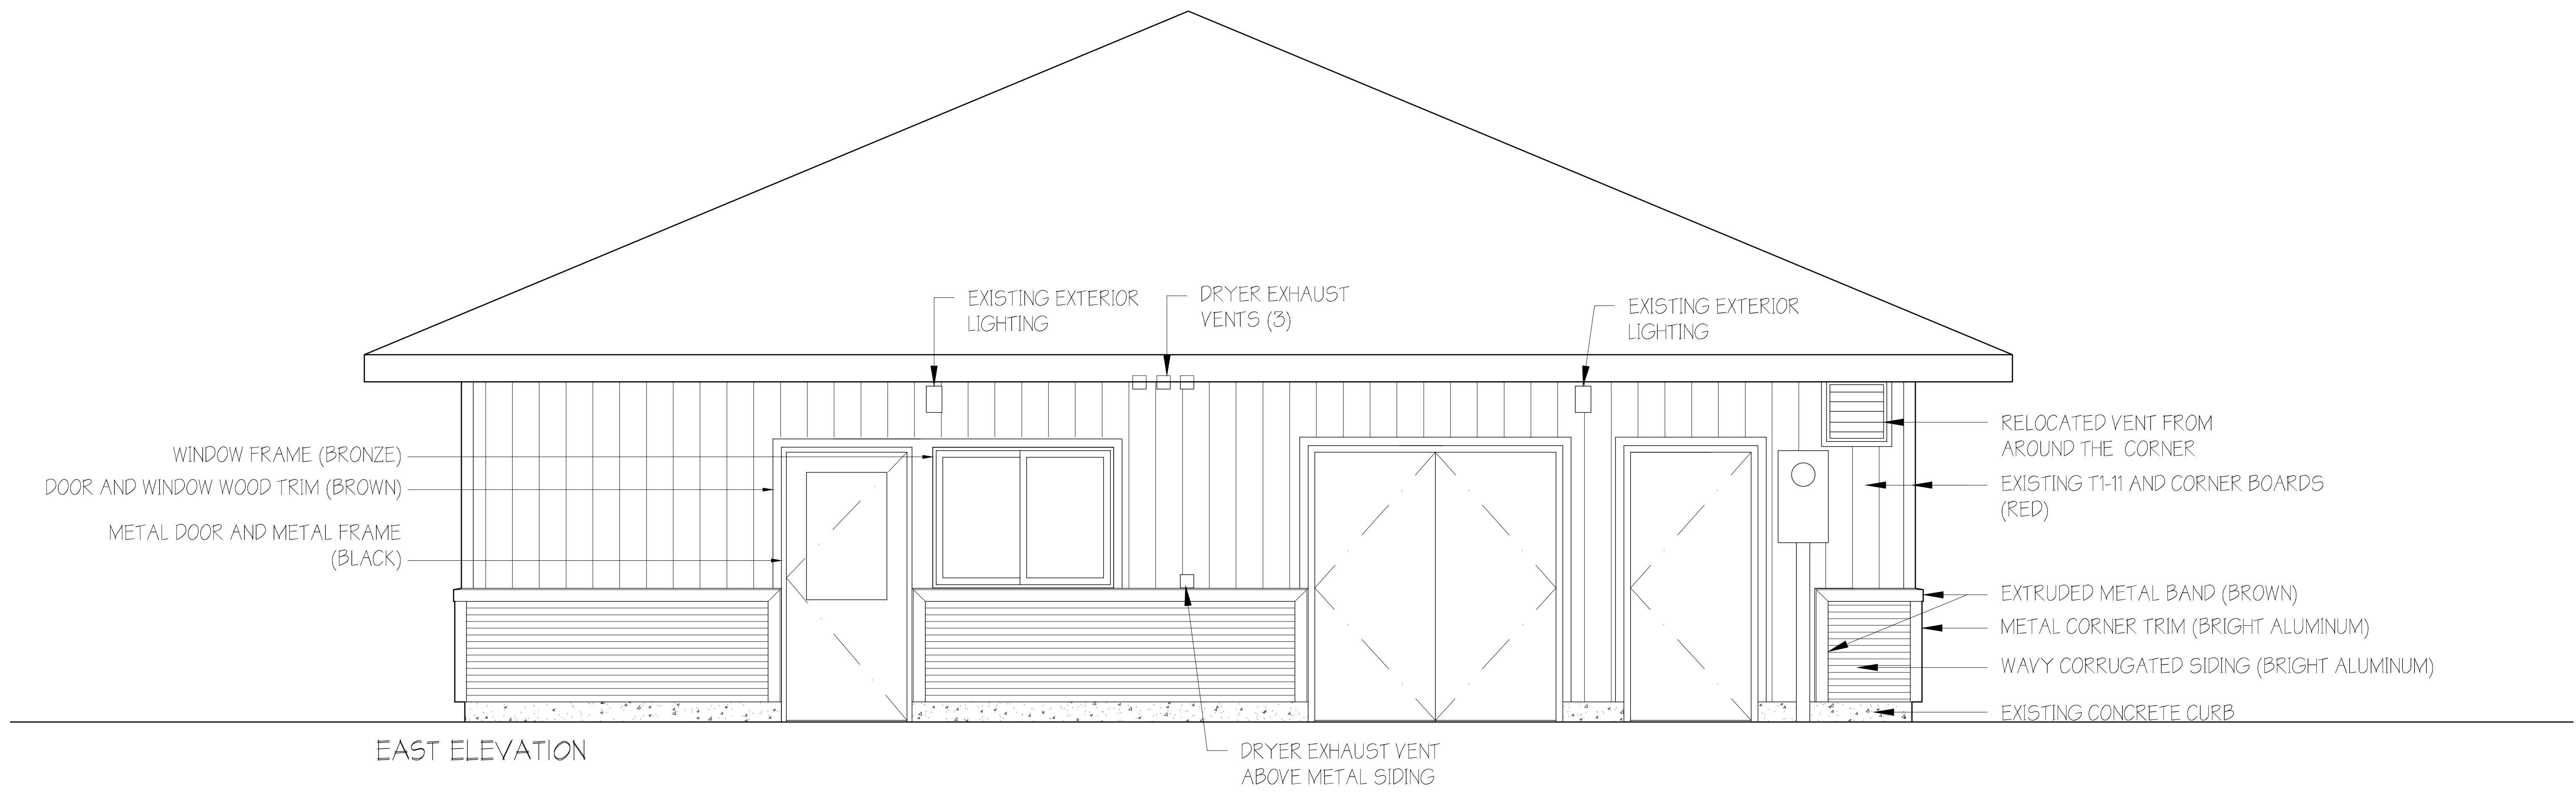



NOTE: FOR COLOR SCHEME OF RESTROOM BUILDING, SEE PHOTO OF ADMINISTRATION BUILDING

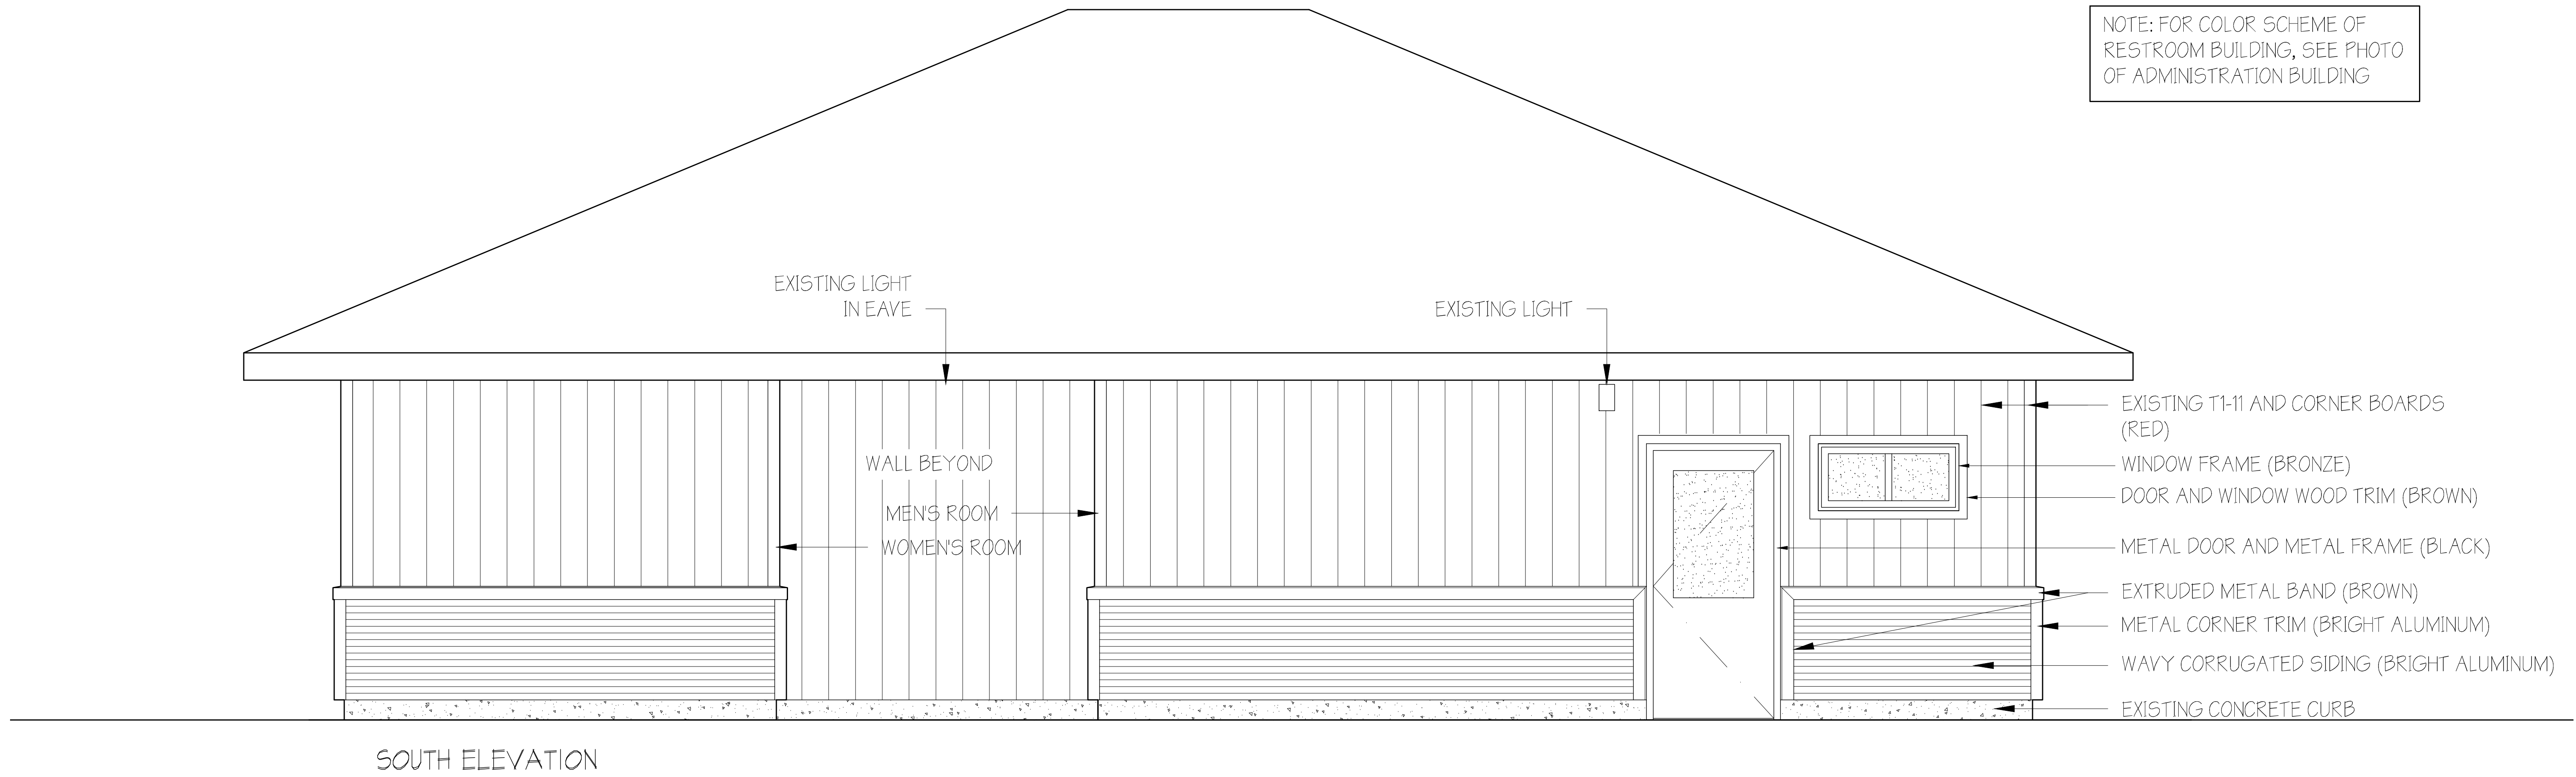

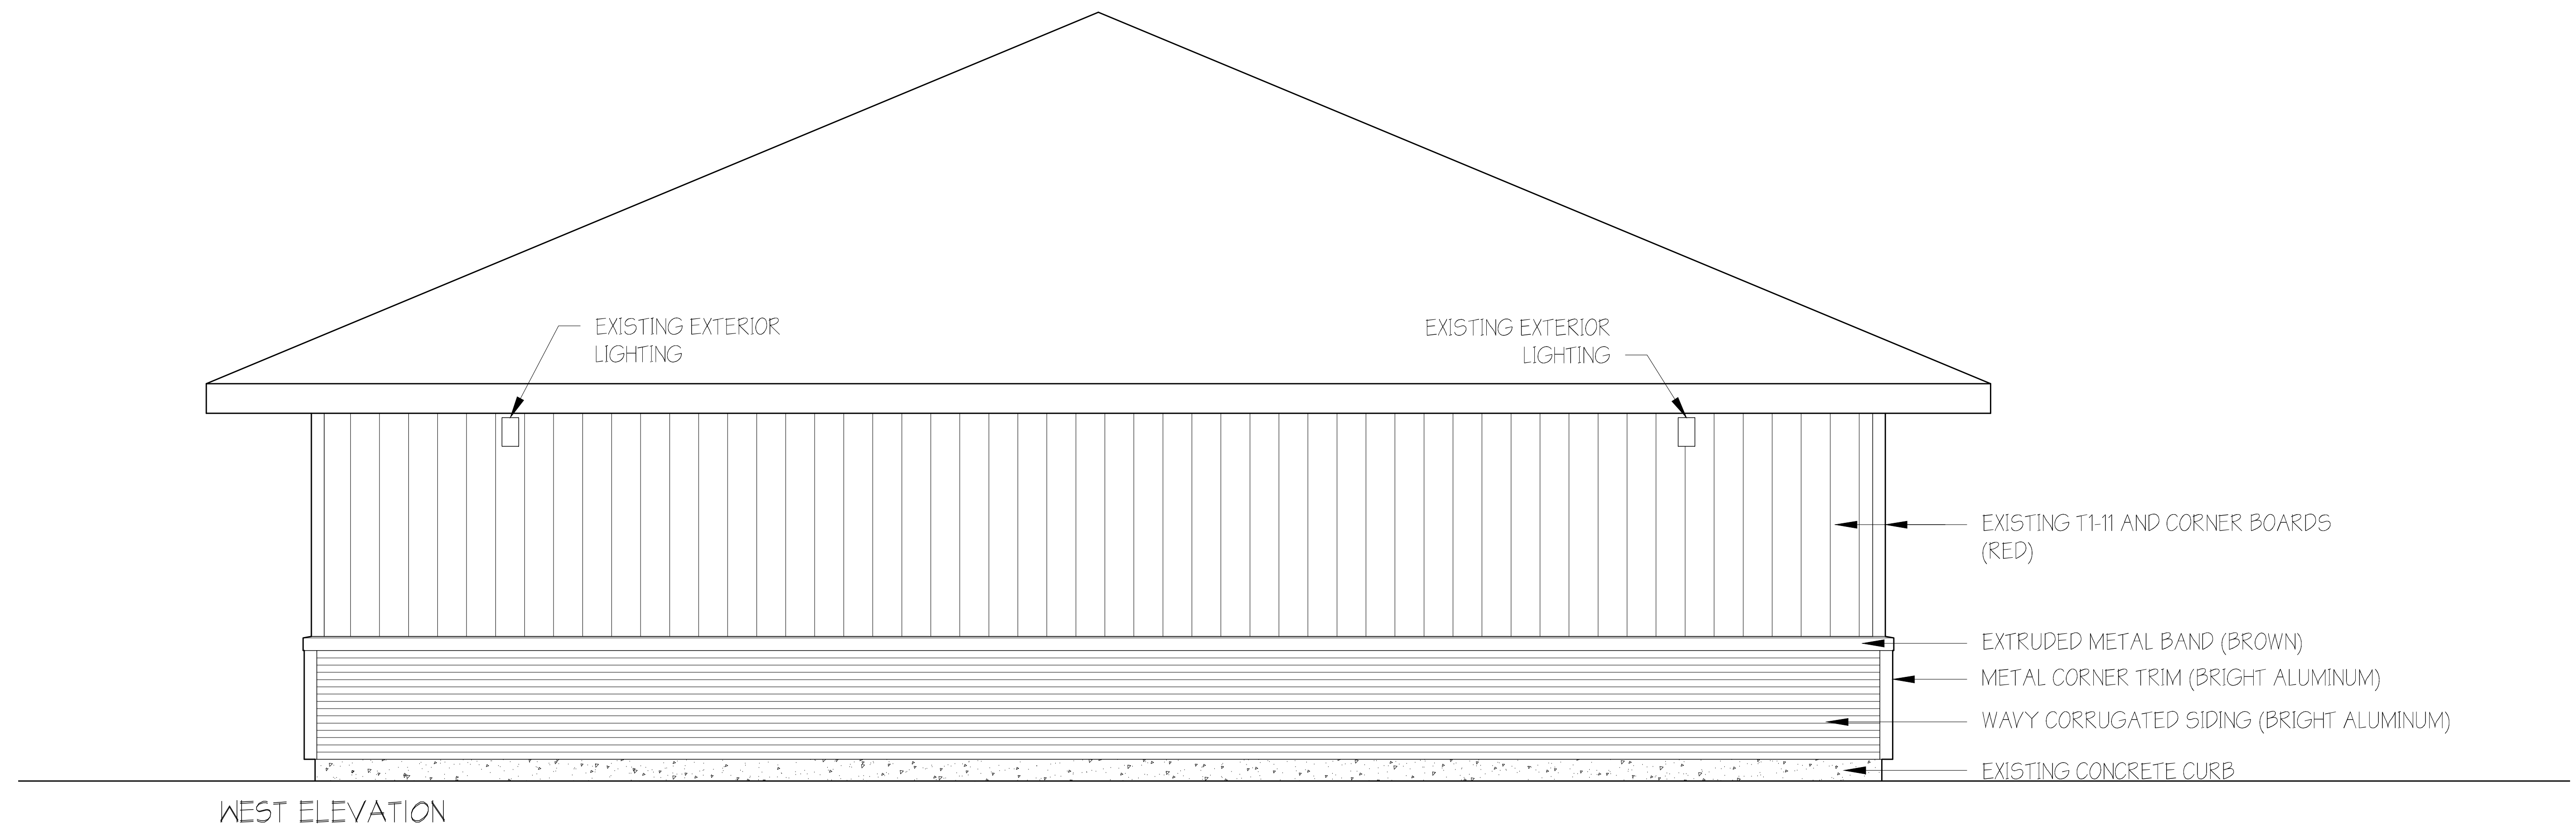


NOTE: FOR COLOR SCHEME OF RESTROOM BUILDING, SEE PHOTO OF ADMINISTRATION BUILDING

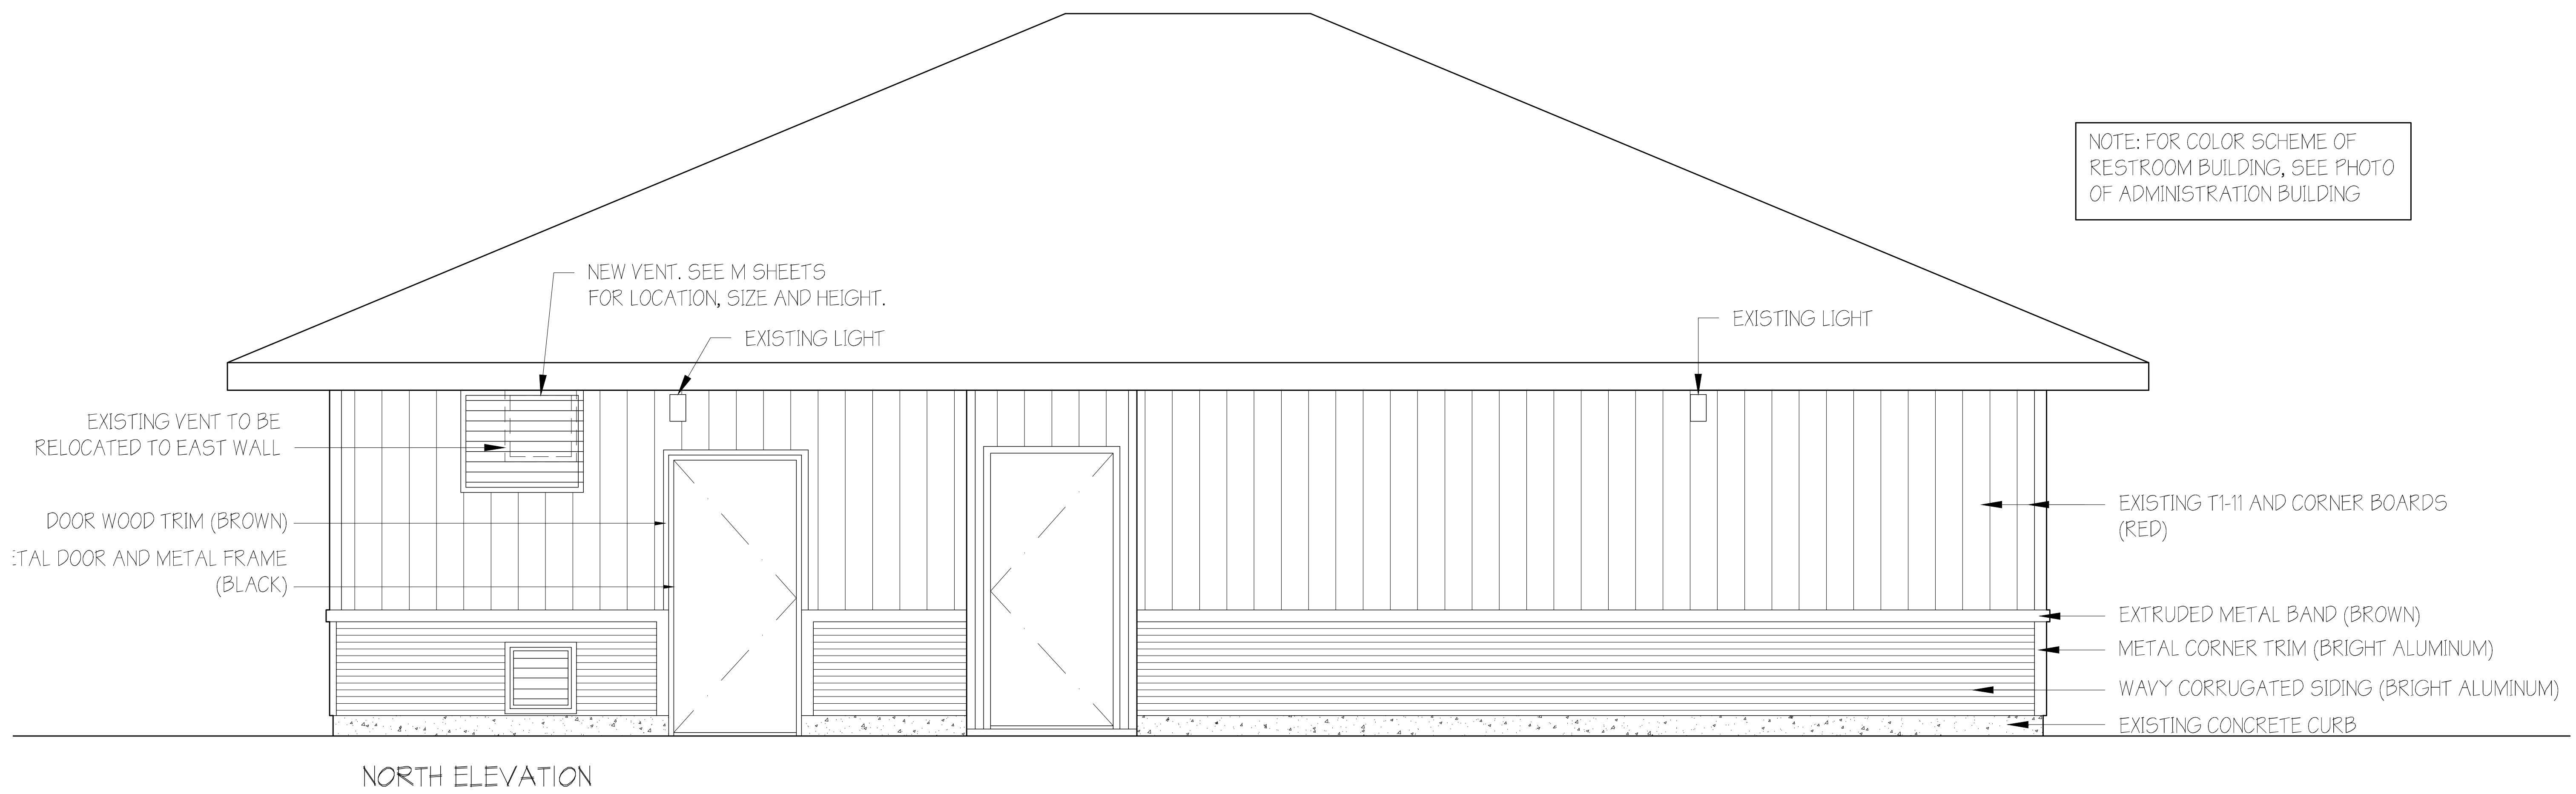


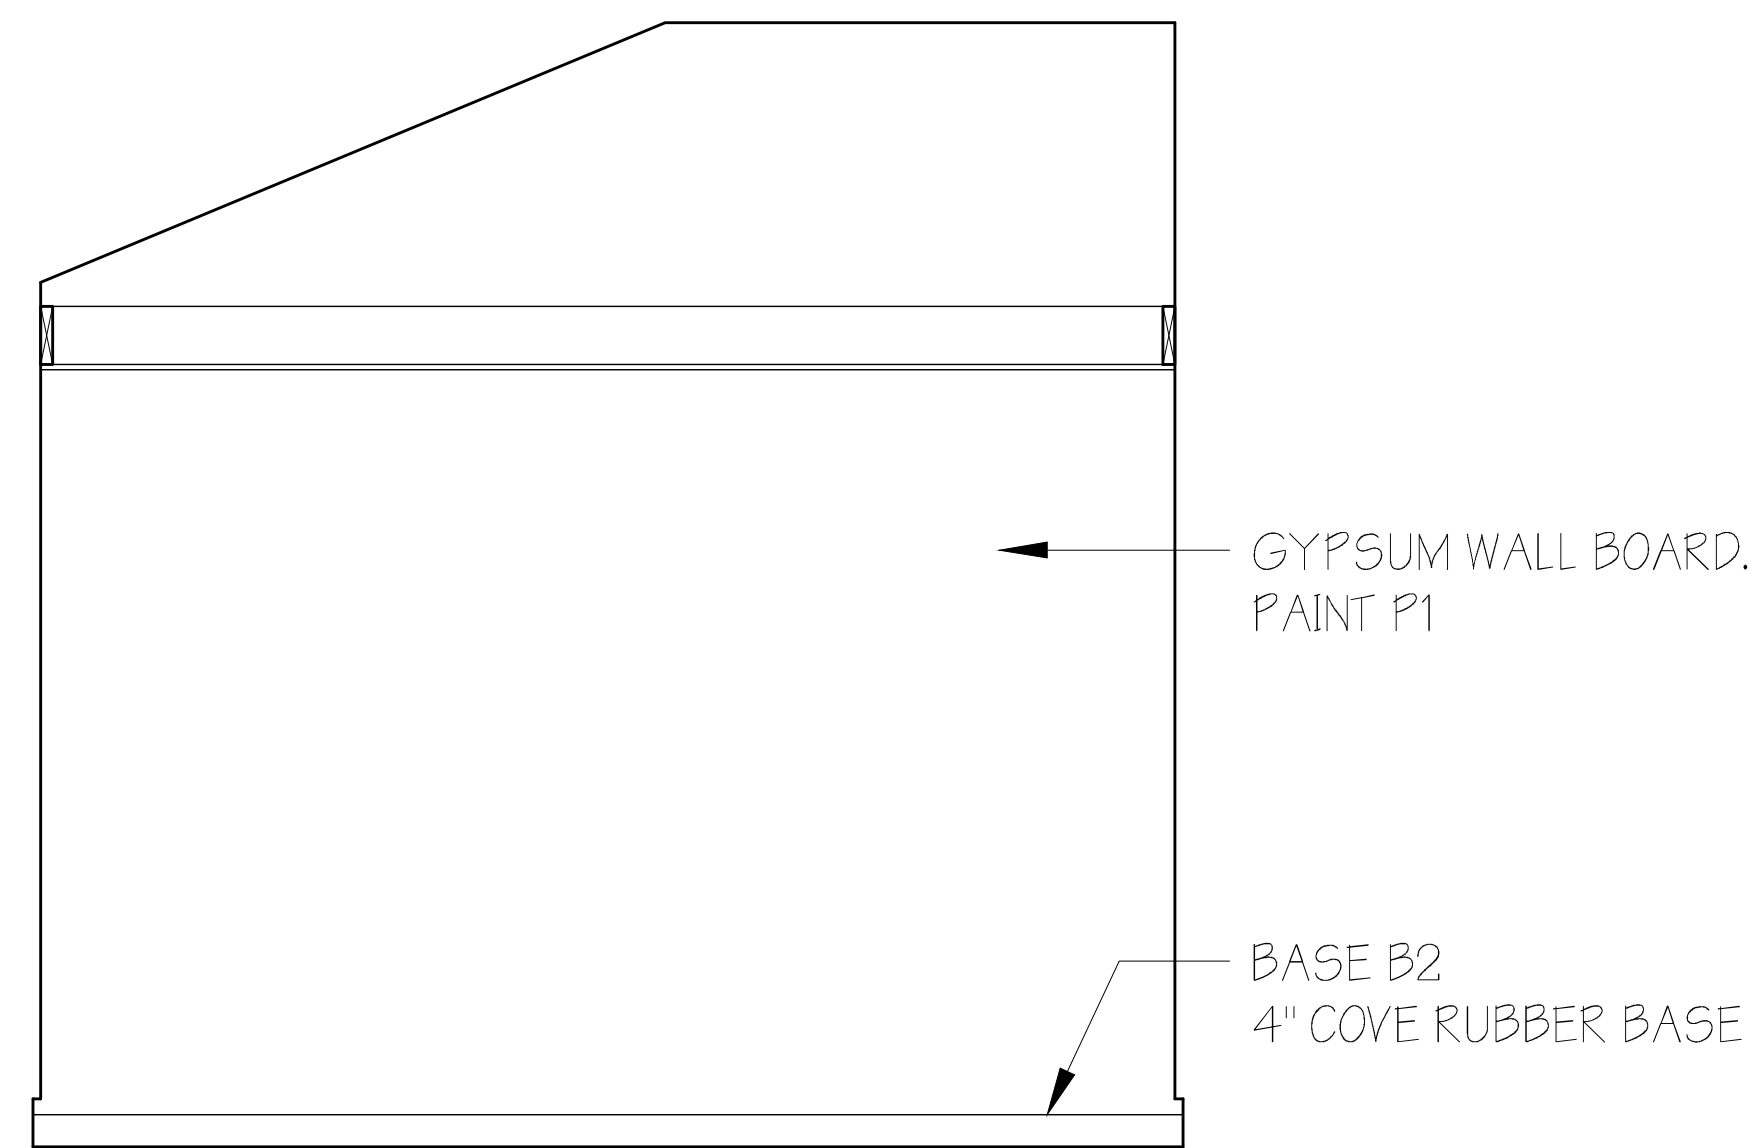


SOUTH ELEVATION

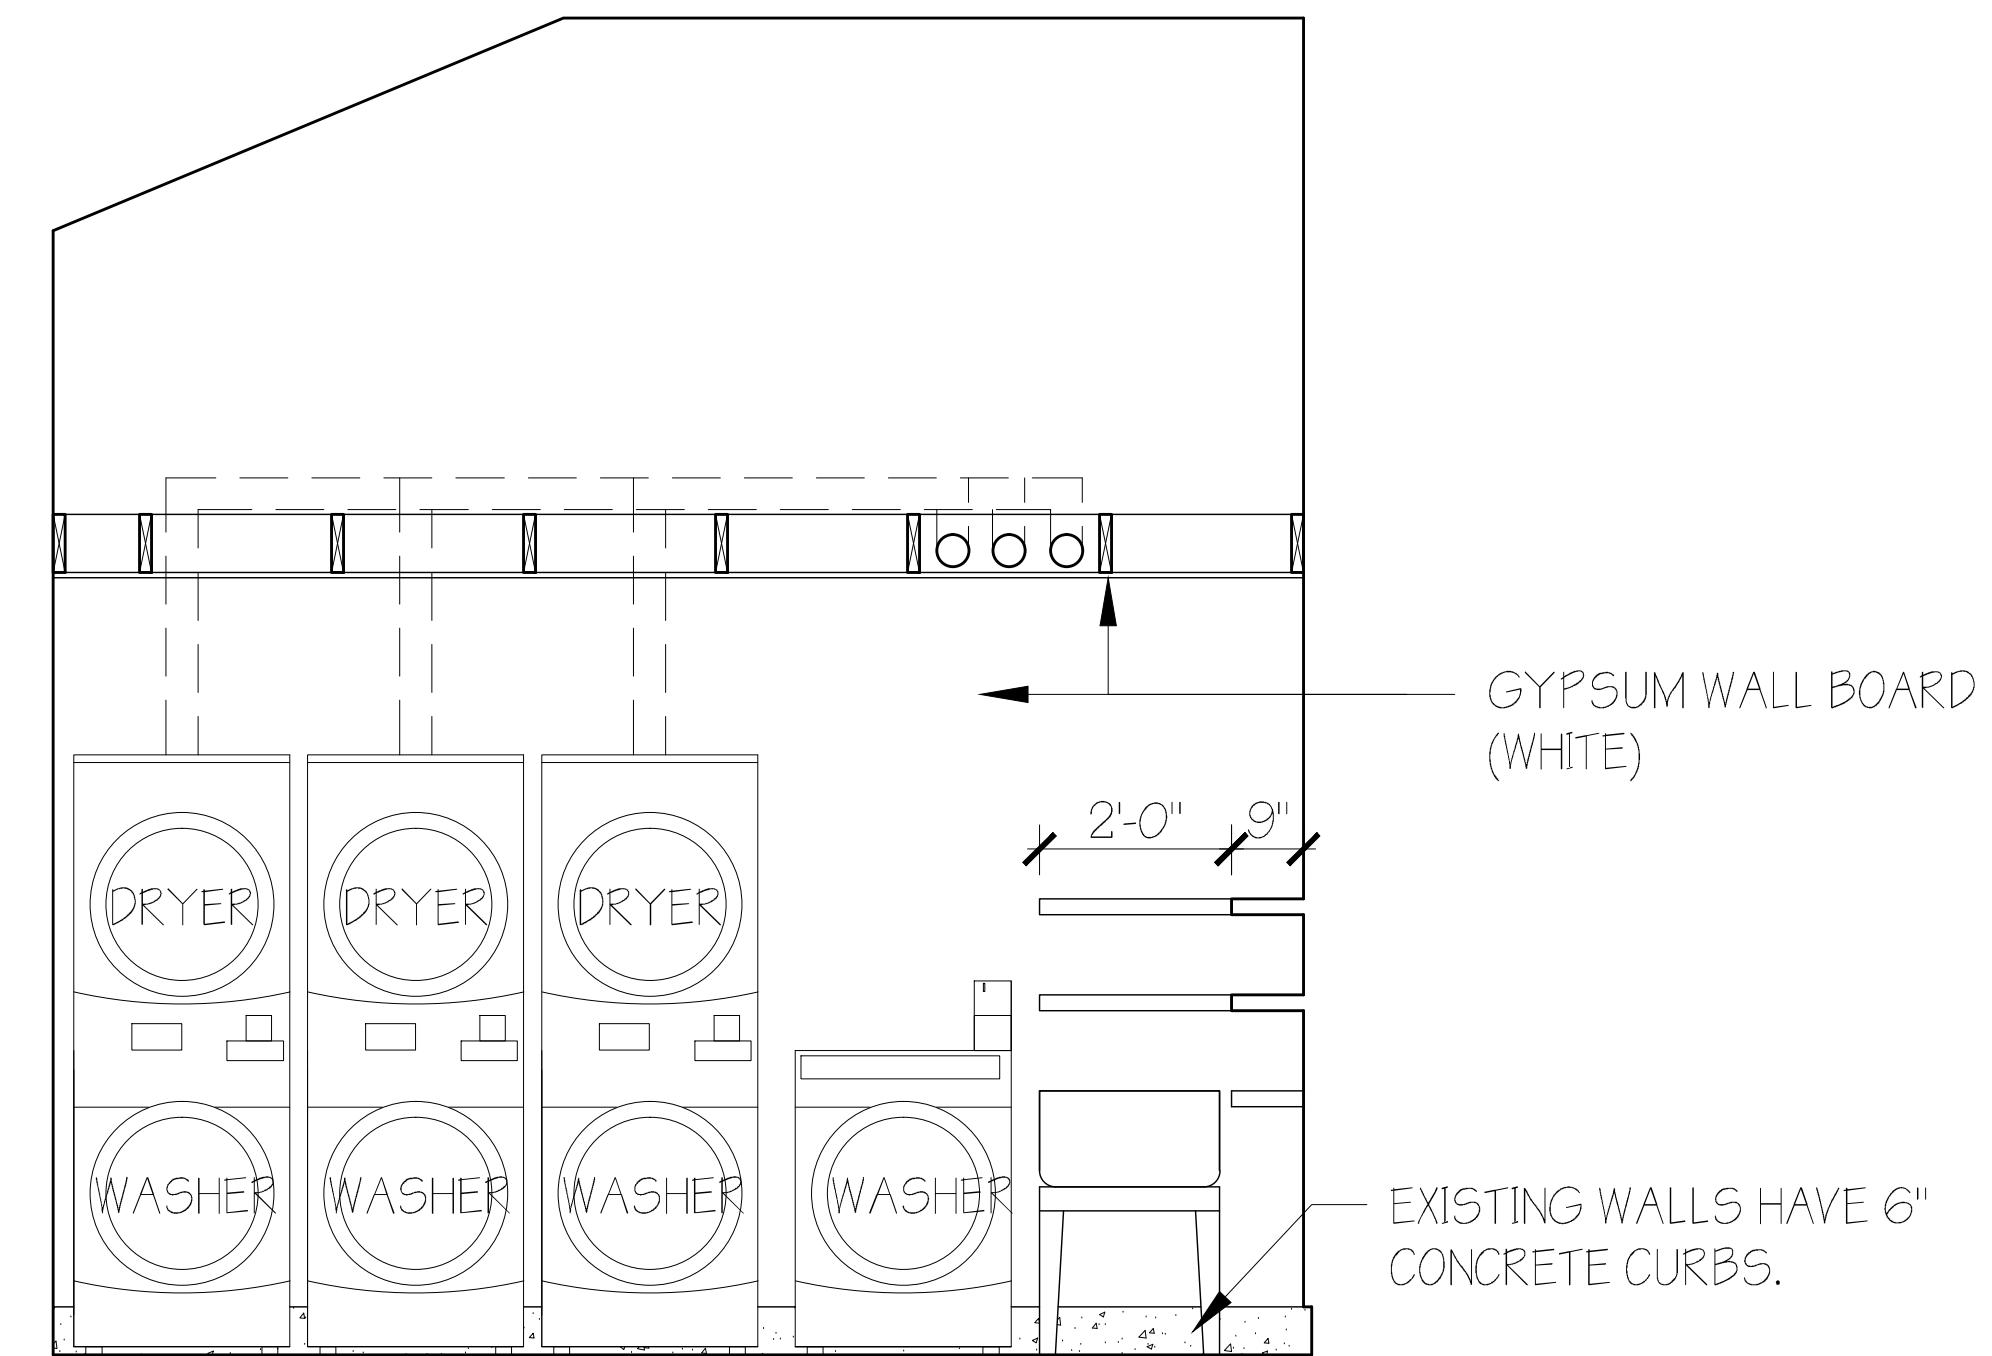

WEST ELEVATION

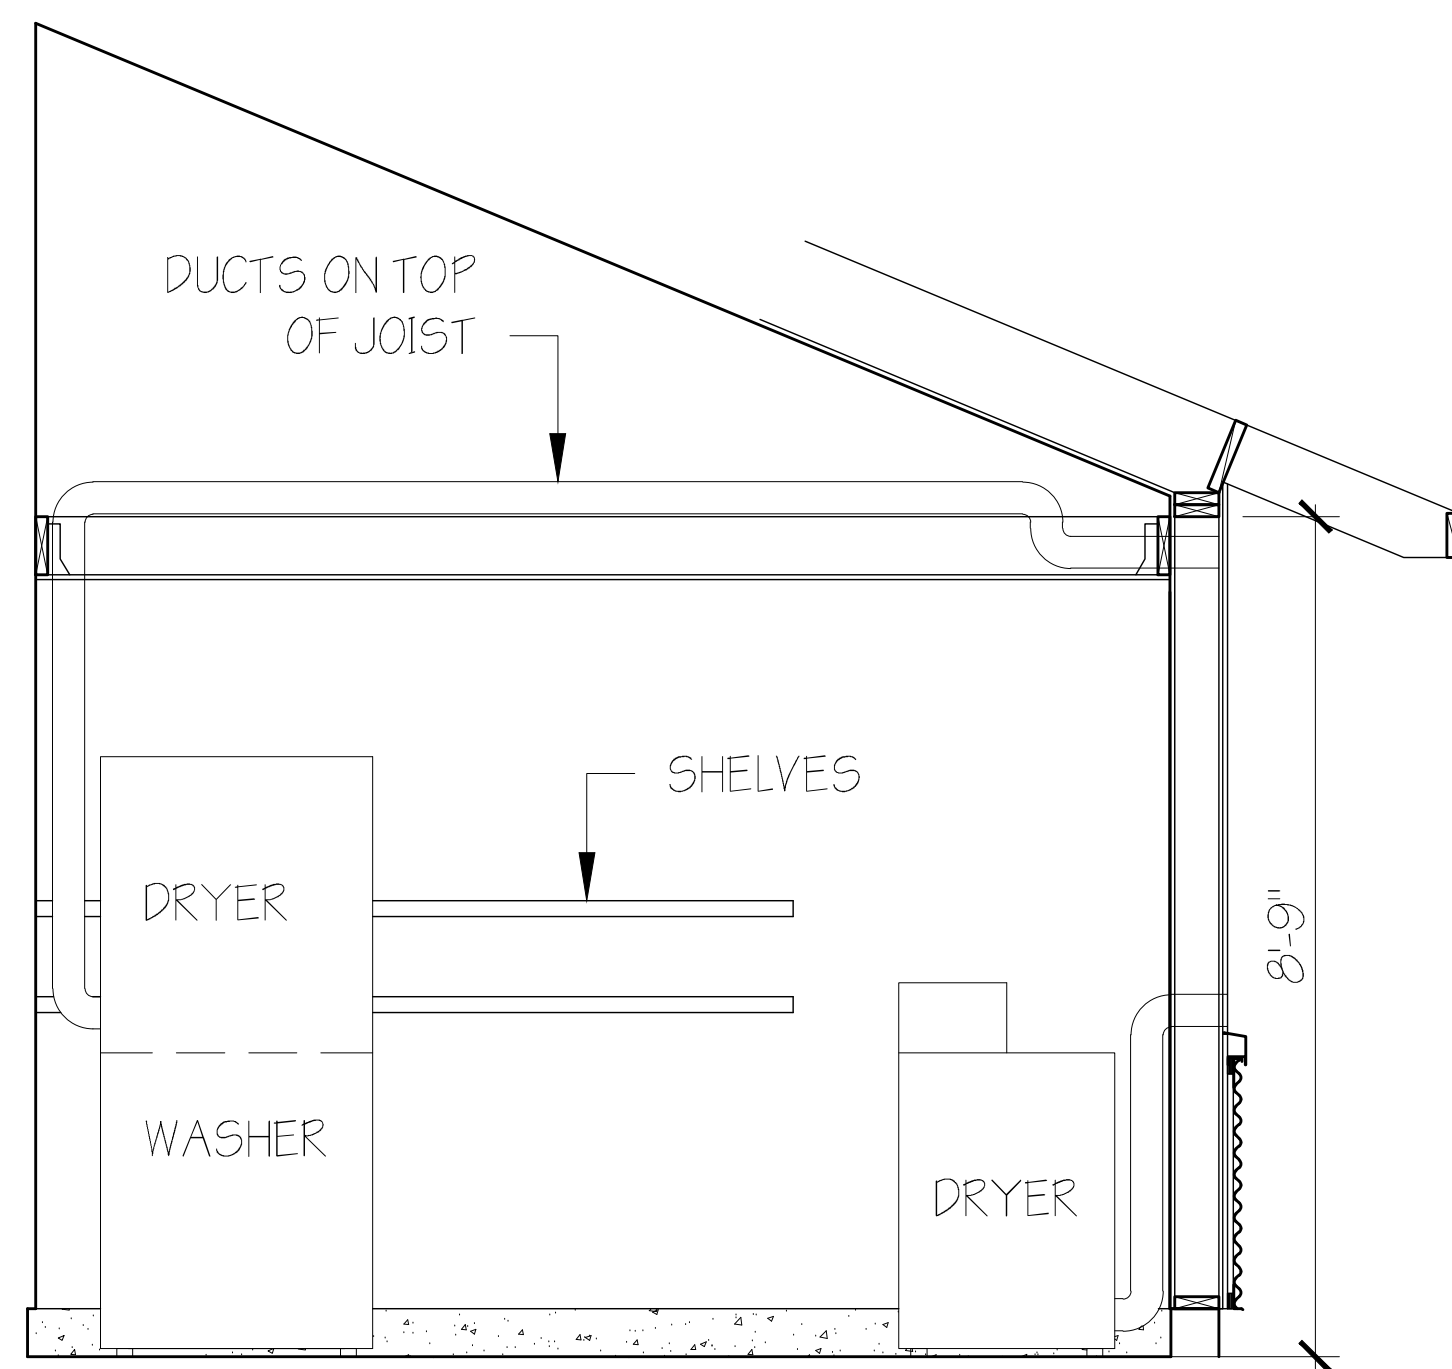

NORTH ELEVATION

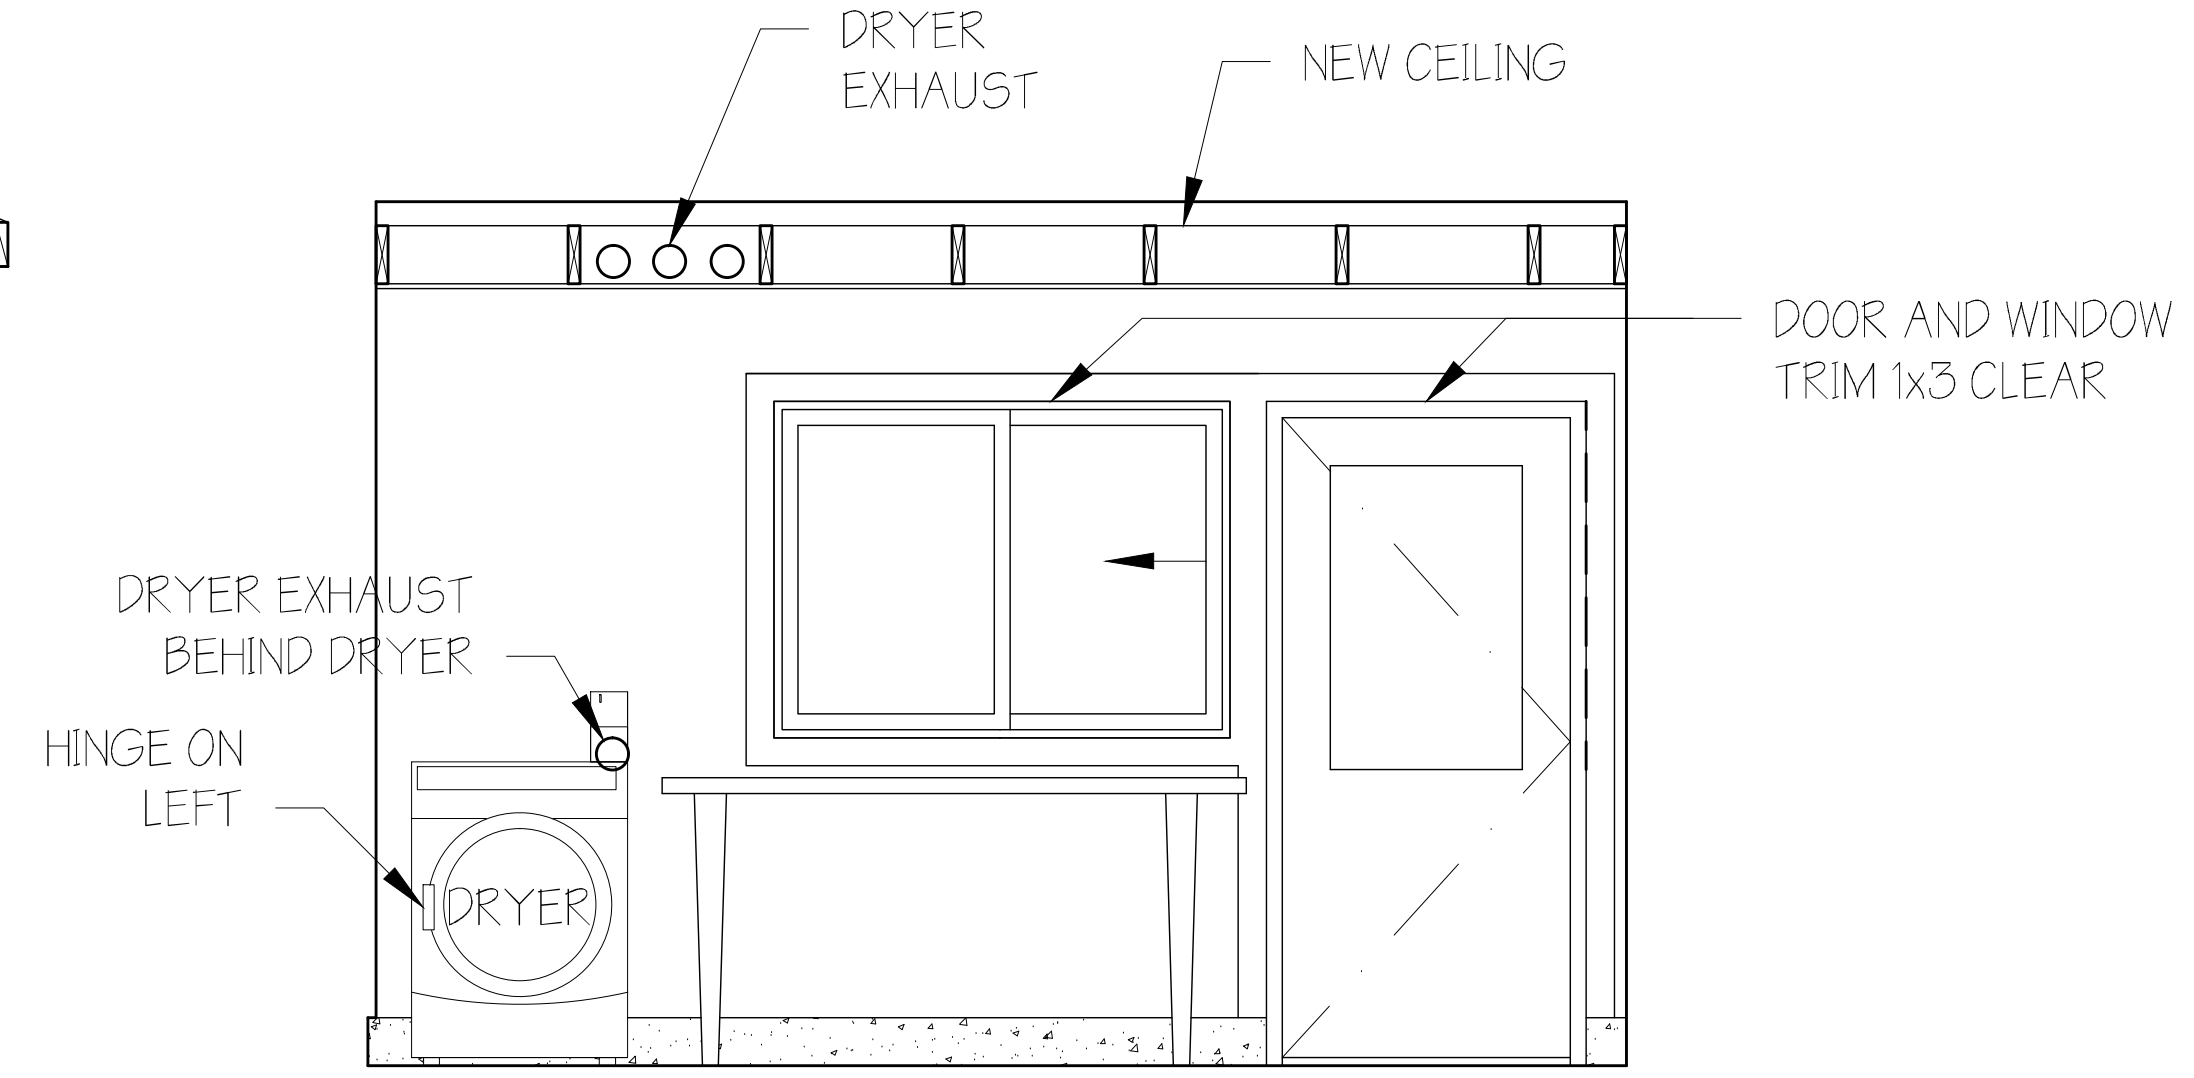

EAST ELEVATION